

NEW YORK STATE THRUWAY AUTHORITY
DEPARTMENT OF ENGINEERING

ALBANY, NY
MARCH 18, 2026

AMENDMENT NO. 1
TO

CONTRACT TANY 26-4BP
D215061
NEW YORK DIVISION BRIDGE PAINTING OF 3
BRIDGES AT MP 20.93, MP 20.96 AND MP 60.11
ON I-87/I-287 AND I-87
IN THE NEW YORK DIVISION
OF THE NEW YORK STATE THRUWAY
IN ROCKLAND AND ORANGE COUNTIES

IN THE LETTING OF
MARCH 25, 2026

NOTE: This amendment shall be attached to and become a part of the Proposal for Contract **TANY 26-4BP**.

NOTICE

For Electronic Bidders, the Project's amended EBSX file will automatically account for any necessary item changes (deletions, changes in quantities, or additions) that this Amendment may describe as being required regarding the project's estimated cost. Instructions to make physical changes to the Project Proposal's bid sheets are intended for "paper" Bidders who choose to submit bids via paper.

PROPOSAL

1. **DELETE** page **5** and **REPLACE** with the attached revised page **5-A1**. The name and phone number of the Syracuse Division Point of Contact have been updated.
2. **DELETE** page **10** and **REPLACE** with the attached revised page **10-A1**. The contents within the project's title box have been updated with corrected contract designations.
3. **DELETE** page **11** and **REPLACE** with the attached revised page **11-A1**. The contents within the project's title box have been updated with corrected contract designations.
4. **DELETE** page **12** and **REPLACE** with the attached revised page **12-A1**. The contents within the project's title box have been updated with corrected Interstate designation.
5. **DELETE** page **13** and **REPLACE** with the attached revised page **13-A1**. The contents within the project's title box have been updated with corrected Interstate designation.
6. **DELETE** page **14** and **REPLACE** with the attached revised page **14-A1**. The contents within the project's title box have been updated with corrected contract and Interstate designations.

7. **DELETE** page **24** and **REPLACE** with the attached revised page **24-A1**. The I-287 Interstate designation was added to the third paragraph of the **NON-REVENUE CONTRACTOR TRAVEL** special note. Also, a New York State Department of Transportation (NYS DOT) Bridge Rehabilitation Contract involving a bridge (BIN 1045400 - Route 304 over I-287 / I-87) located near this proposed project has been added to **OTHER CONTRACTS**. This NYS DOT contract will also require Contractor coordination. Please note that the identified Completion Date for this NYS DOT contract may be extended dependent upon continuing construction progress with that project.

The Bidder **MUST** complete Page **167** of the Proposal acknowledging receipt of this amendment. If the Bidder fails to complete the “Amendment Acknowledgement” sheet, his bid could be declared informal thereby delaying award of the contract.

PLEASE BE GOVERNED ACCORDINGLY WHEN SUBMITTING BIDS.

Brent E. Howard, P.E.
Chief Engineer

5-A1

ALL BIDDERS

PRE-BID INSPECTION

The prospective bidder must have in its possession the Contract Plans/Proposal and a Work Permit for identification purposes when conducting a pre-bid inspection of the Thruway facility.

The prospective bidder shall inform the appropriate Division Point of Contact (listed below) prior to visiting the site and shall strictly comply with all instructions and requirements.

- **The New York State Thruway Authority Permit Application (TA-W5124)** and information on required insurance documentation is available at <https://www.thruway.ny.gov/business/forms-guidelines#occupancy-%26-work-permits>. The application along with insurance documentation shall be submitted to the appropriate Thruway Authority Division Permit Coordinator as indicated on page 2 of the application. The fee is waived for this Pre-Bid Inspection.

<u>Division</u>	<u>Point of Contact</u>	<u>Phone</u>
New York	Timothy Mathew	(845) 918-2510
Albany	Michael Beaudet	(518) 471-5940
Syracuse	Trevor Thieme	(315) 438-2384
Buffalo	Nicholas Przybylski	(716) 635-6253

Provisions of Section 107-05, Equipment Safety Procedures, contained in the Contract Proposal shall apply to all Pre-Bid Inspectors and shall be strictly adhered to while performing the pre-bid inspection.


PRECONSTRUCTION MEETING

A Pre-Construction Meeting will be held prior to the start of construction. The time, date and location will be coordinated by the Division Construction Engineer who will provide this information to the successful low bidder as soon as it is available.

WITHDRAWAL OF BID

A Contractor may at any time, upon at least fifteen (15) days written notice, withdraw its bid on a date sixty (60) days after bid opening or thirty (30) days after the properly executed contract documents have all been received by the Authority, whichever is later. The bid bond, bid deposit, and/or performance bond shall remain in effect until such period of written notice has expired provided the contract has not been approved by the Office of the State Comptroller in the interim.

The Contractor and the Authority may agree in writing to extend the date upon which the bid may be withdrawn if the contract has not been approved by the Office of the State Comptroller.

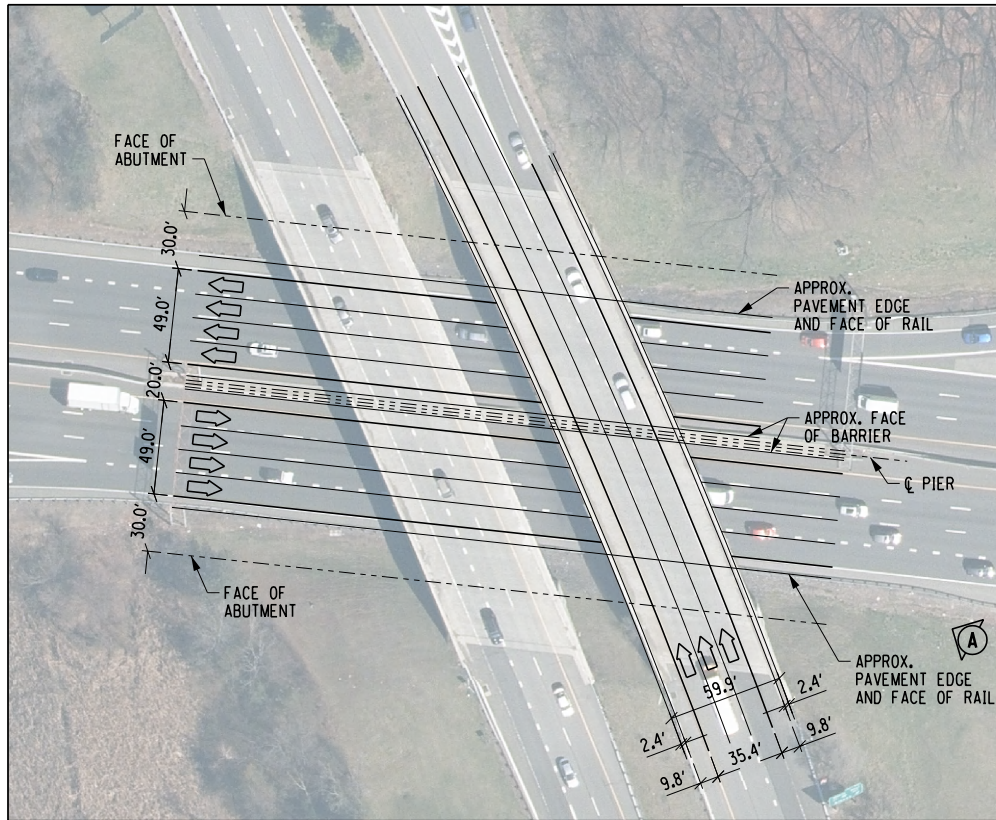


PLAN VIEW


SCALE: 1" = 100'-0"



EAST ELEVATION VIEW A

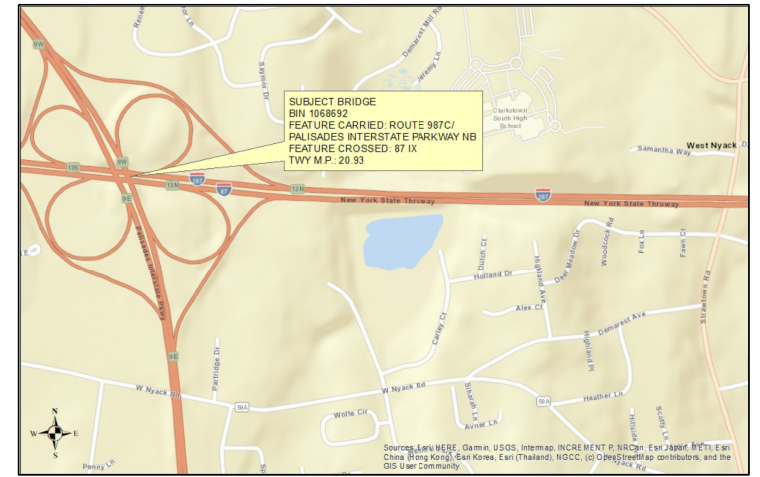

LOCATION MAP

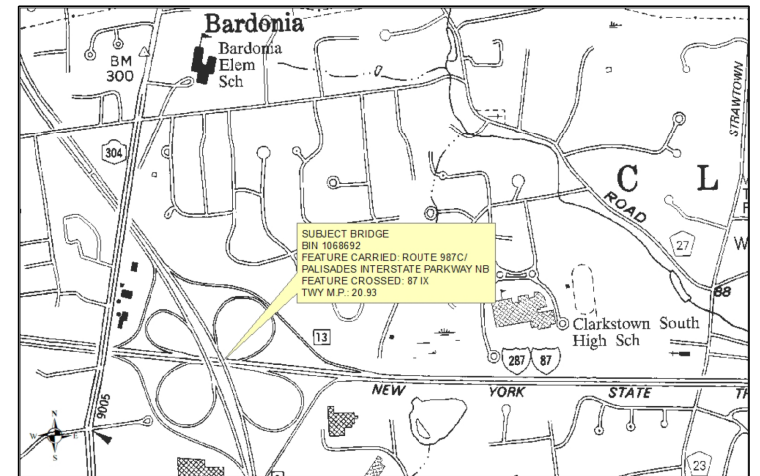


QUAD MAP

GRID NORTH



TANY 26-4BP / D215061			
TITLE: PALISADES INTERSTATE PARKWAY NB OVER THRUWAY I-87 (MP 20.93, BIN 1068692) PLAN, ELEVATION AND LOCATION MAPS			
DRWN BY: DMH	DATE: 1/28/2026	SCALE: AS NOTED	DWG. NO. ST1-5
CHKD BY: ML			

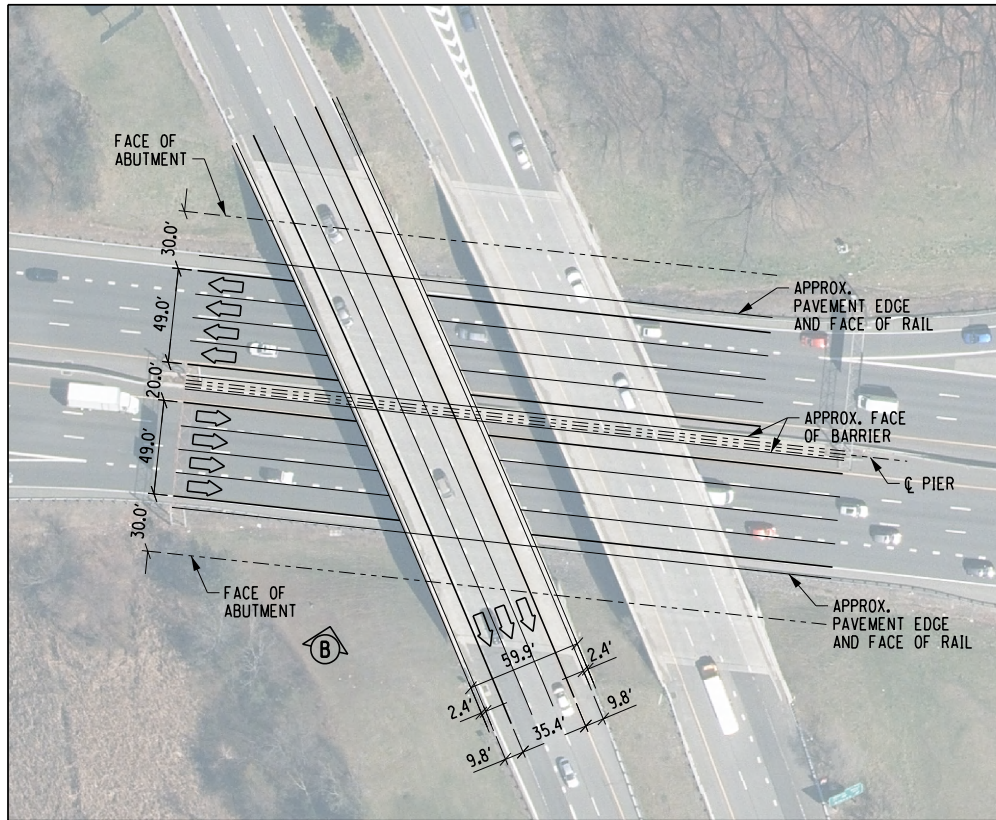


PLAN VIEW


SCALE: 1" = 100'-0"



WEST ELEVATION VIEW B

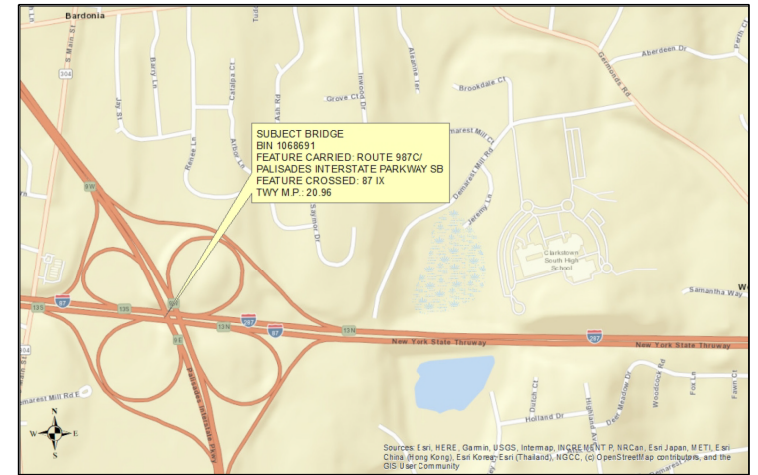

LOCATION MAP

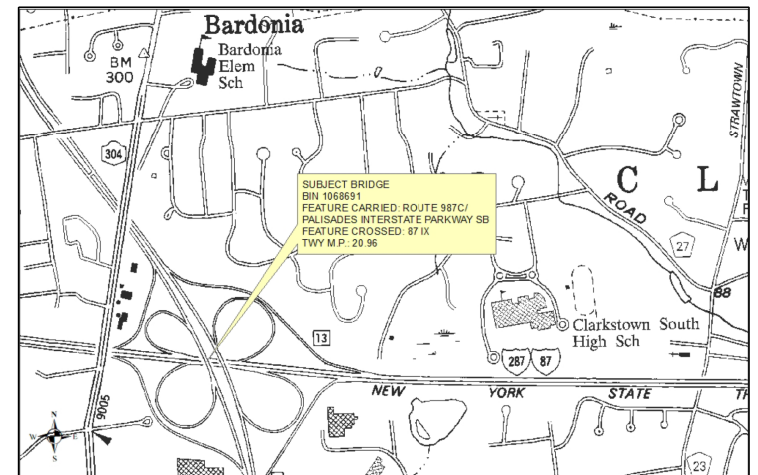


QUAD MAP

GRID NORTH



<p>TANY 26-4BP / D215061</p>			
<p>TITLE: PALISADES INTERSTATE PARKWAY SB OVER THRUWAY I-87 (MP 20.96, BIN 1068691) PLAN, ELEVATION AND LOCATION MAPS</p>			
<p>DRWN BY: DMH</p>	<p>DATE: 1/28/2026</p>	<p>SCALE: AS NOTED</p>	<p>DWG. NO. ST1-6</p>

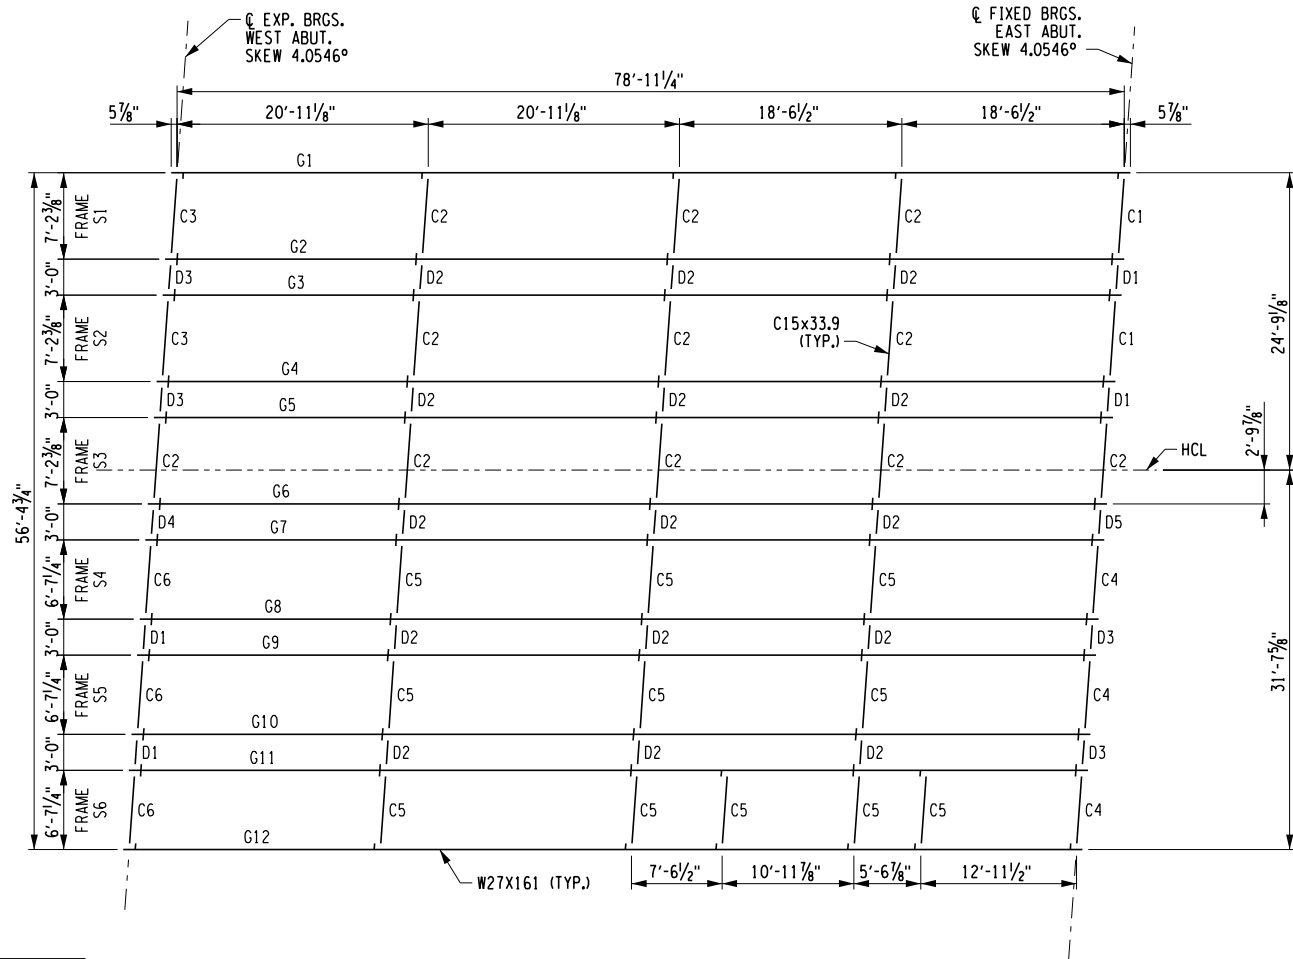

BRIDGE FEATURES

	SPAN 1	TOTAL
AREA TO BE PAINTED	9,450 SF	9,450 SF


NOTE: AREAS LISTED ARE APPROXIMATE FOR ESTIMATING PURPOSES.

NOTES

1. ALL EXISTING SIGNS, UTILITIES, ETC. MOUNTED ON THE BRIDGE ARE TO REMAIN. CARE SHALL BE TAKEN TO PROTECT THESE ITEMS FROM DAMAGE DURING PAINTING OPERATIONS. IF THE CONTRACTOR ELECTS TO REMOVE, STORE AND REINSTALL SIGN PANELS TO COMPLETE THEIR WORK, THE COST SHALL BE INCLUDED IN THE PRICE BID FOR THE PAINTING ITEMS.
2. AREA TO BE PAINTED INCLUDES ALL GIRDERS, DIAPHRAGMS, WEB STIFFENERS, CONNECTION PLATES, AND BEARINGS. THE FINISH COAT COLOR SHALL BE BROWN. THE COLOR SHALL CONFORM TO FEDERAL COLOR STANDARD SAE AMS-STD-595A NO. 30111.
3. FOR ITEMS TABLE, SEE DWG. ST2-2.
4. A NYS DOT WORK PERMIT WILL BE REQUIRED FOR WORK ZONES ON N.Y.S. ROUTE 300. THE CONTRACTOR SHALL COORDINATE WITH NYS DOT REGION 8 TO OBTAIN THE PERMIT.


M.P. 60.11 FRAMING PLAN

TANY 26-4BP / D215061			
TITLE: THRUWAY I-87 NB INTERCHANGE 17 RAMP TO NY-17K OVER ROUTE 300 UNION AVE. (M.P. 60.11, BIN 5514360) FRAMING PLAN			
DRWN BY: DMH	DATE: 02/16/2025	SCALE: 1/8" = 1'-0"	DWG. NO. ST2-1
CHKD BY: ML			

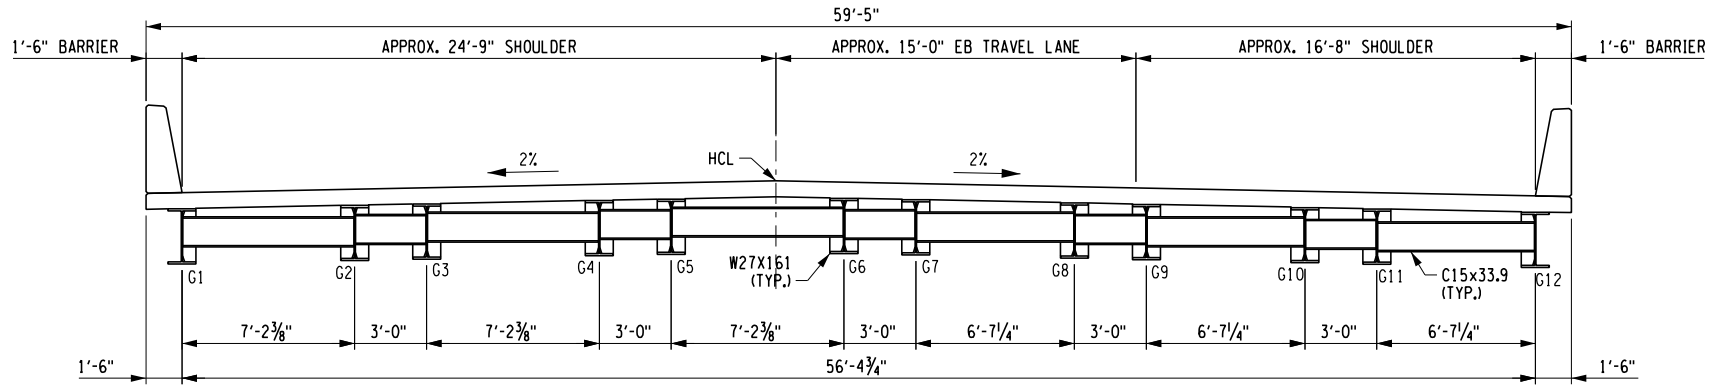

M.P. 60.11 TRANSVERSE SECTION (LOOKING EAST)

SCALE: 1/8" = 1'-0"

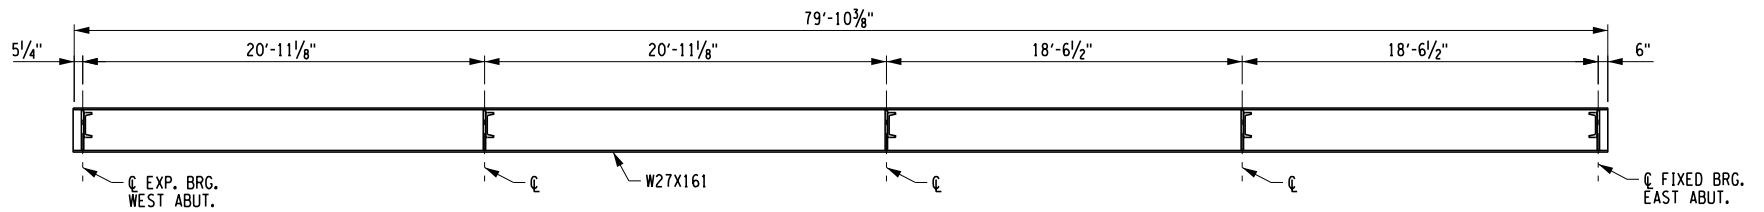

M.P. 60.11 GIRDER ELEVATION

N.T.S.

ITEM TABLE

ITEM NO.	DESCRIPTION	QTY.	UNIT
570.150003	CLASS A CONTAINMENT	1	LS
571.04	DISPOSAL OF NON-HAZARDOUS INDUSTRIAL SOLID PAINT WASTE	12,000	LB
573.93010325	CLEANING AND COATING SYSTEM FOR EXISTING STRUCTURAL STEEL (FIELD APPLIED)	1	LS




Thruway Authority

TANY 26-4BP / D215061

TITLE: THRUWAY I-87 NB INTERCHANGE 17 RAMP TO NY-17K OVER ROUTE 300 UNION AVE. (M.P. 60.11, BIN 5514360) TRANSVERSE SECTION AND GIRDER ELEVATION


DRWN BY: DMH	DATE: 11/06/2025	SCALE: AS NOTED	DWG. NO. ST2-2
CHKD BY: ML			

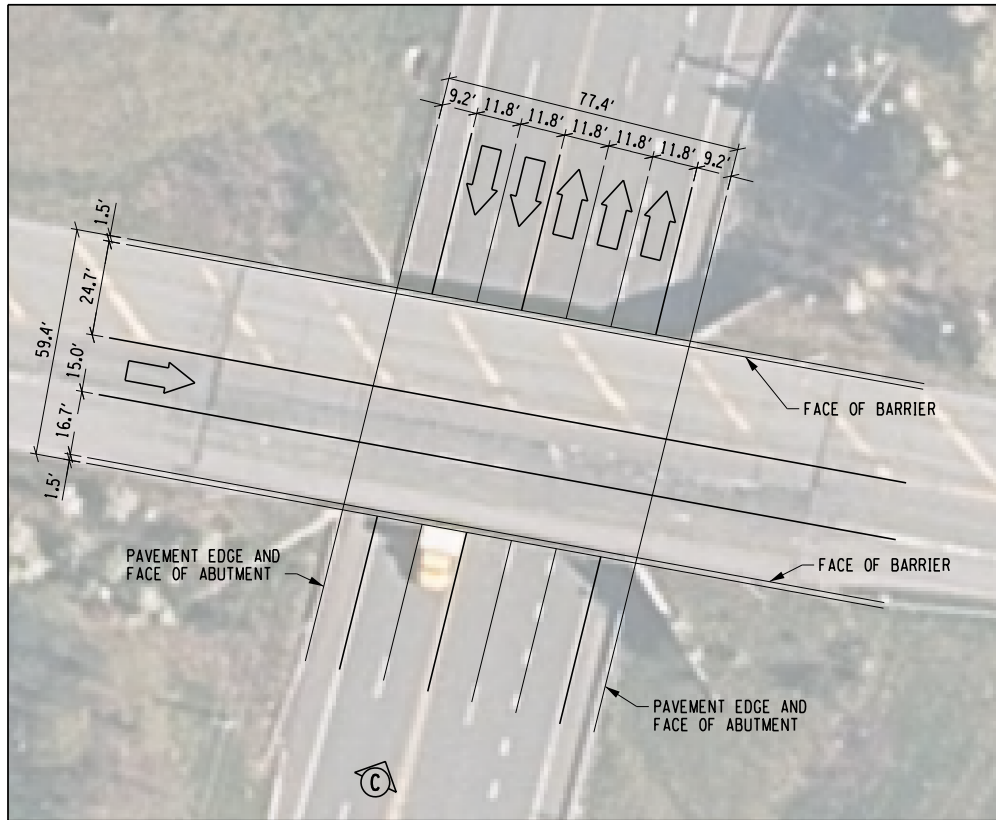


PLAN VIEW
SCALE: 1" = 50'-0"



SOUTH ELEVATION VIEW C

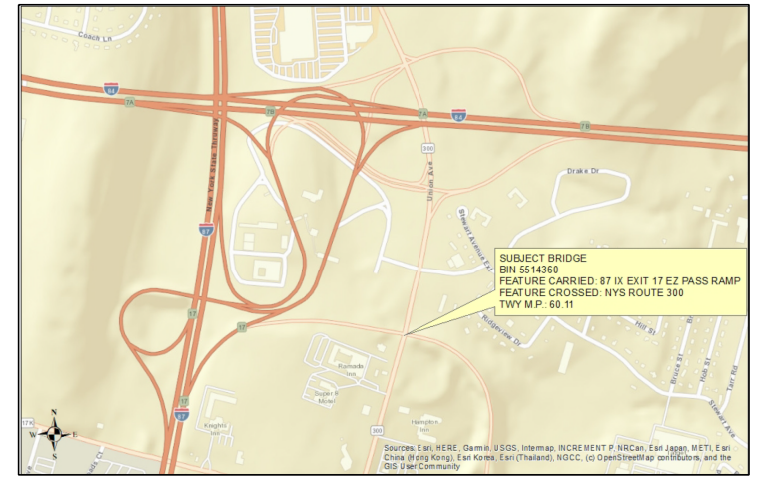

LOCATION MAP

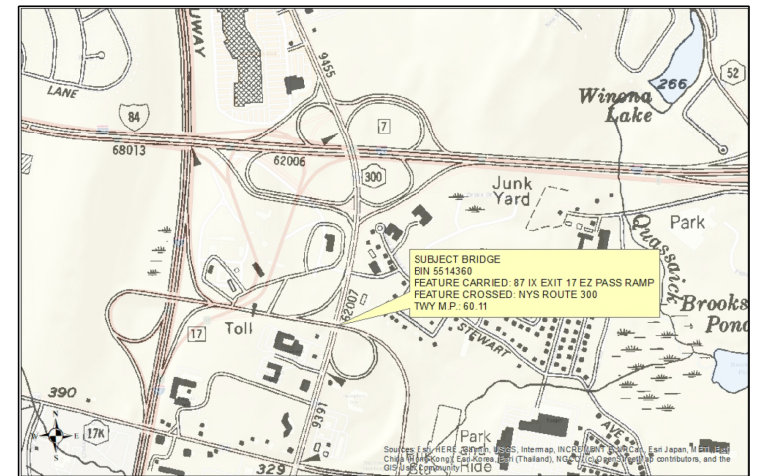

QUAD MAP

GRID NORTH



<p>TANY 26-4BP / D215061</p>			
<p>TITLE: THRUWAY I-87 NB INTERCHANGE 17 RAMP TO NY-17K OVER ROUTE 300 UNION AVE. (M.P. 60.11, BIN 5514360) PLAN & ELEVATION VIEWS AND LOCATION MAPS</p>			
<p>DRWN BY: DMH</p>	<p>DATE: 1/28/2026</p>	<p>SCALE: AS NOTED</p>	<p>DWG. NO. ST2-3</p>
<p>CHKD BY: ML</p>			

ADDITIONAL INSURED PARTIES

The following is a list of additional insured parties:

- New York State Department of Transportation
- Town of Clarkstown in Rockland County
- City of Newburgh in Orange County

NON-REVENUE CONTRACTOR TRAVEL

NYS Thruway has converted to Cashless Tolling, Non-revenue pass plates will no longer be furnished to the Contractor.

Contractors and Consultants must have a properly mounted E-Z Pass transponder and must submit their EZ-Pass information to the Thruway to avoid charges for contract related business on the Thruway. The Project Engineer will provide the form used to record and submit EZ Pass information. Initial information shall be submitted to the Project Engineer prior to the start of work on the project. The initial form and any changes shall be submitted 5 working days prior to intended travel.

Non-revenue travel will be provided within the limits of Interchange **12** to Interchange **14** and Interchange **17** on I-287 / I-87 and I-87. Travel originating or ending outside of these limits will be subject to toll charges for the entire trip.

The Contractor shall be responsible for any and all tolls charged to contractor owned vehicles with (or without) E-ZPass Transponders not registered with the Authority.

OTHER CONTRACTS

The Contractor will be required to coordinate work with other contractors and NYSTA maintenance forces. The following contracts have been let and may have work in progress during the duration of this contract:

<u>CONTRACT NO.</u>	<u>DESCRIPTION</u>	<u>COMPLETION DATE</u>
NYS DOT / D265160	3 Bridge Rehabilitation in the Towns of Newburgh, Clarkstown, and Yorkstown (BIN 1045400 - Route 304 over I-287 / I-87)	06/30/2026*
TANY 25-34 / D215065	New York Division Pavement Striping	08/28/2026
TANY 25-16 / D215039	New York Division On-Demand Repairs	11/30/2027

* Construction Completion Date is subject to change depending upon anticipated progress to complete this project within remaining 2026 Construction Season.

The following contracts are anticipated to be let and may have work in progress during the duration of this contract:

DESCRIPTION

None